


IMPORTANT NOTES: All dimensions are to the outside of greenhouse frame
 For layout purposes only, drawing does not show all infrastructure included
 Roof Slope: 8.5/12
 Door Drop: 12"

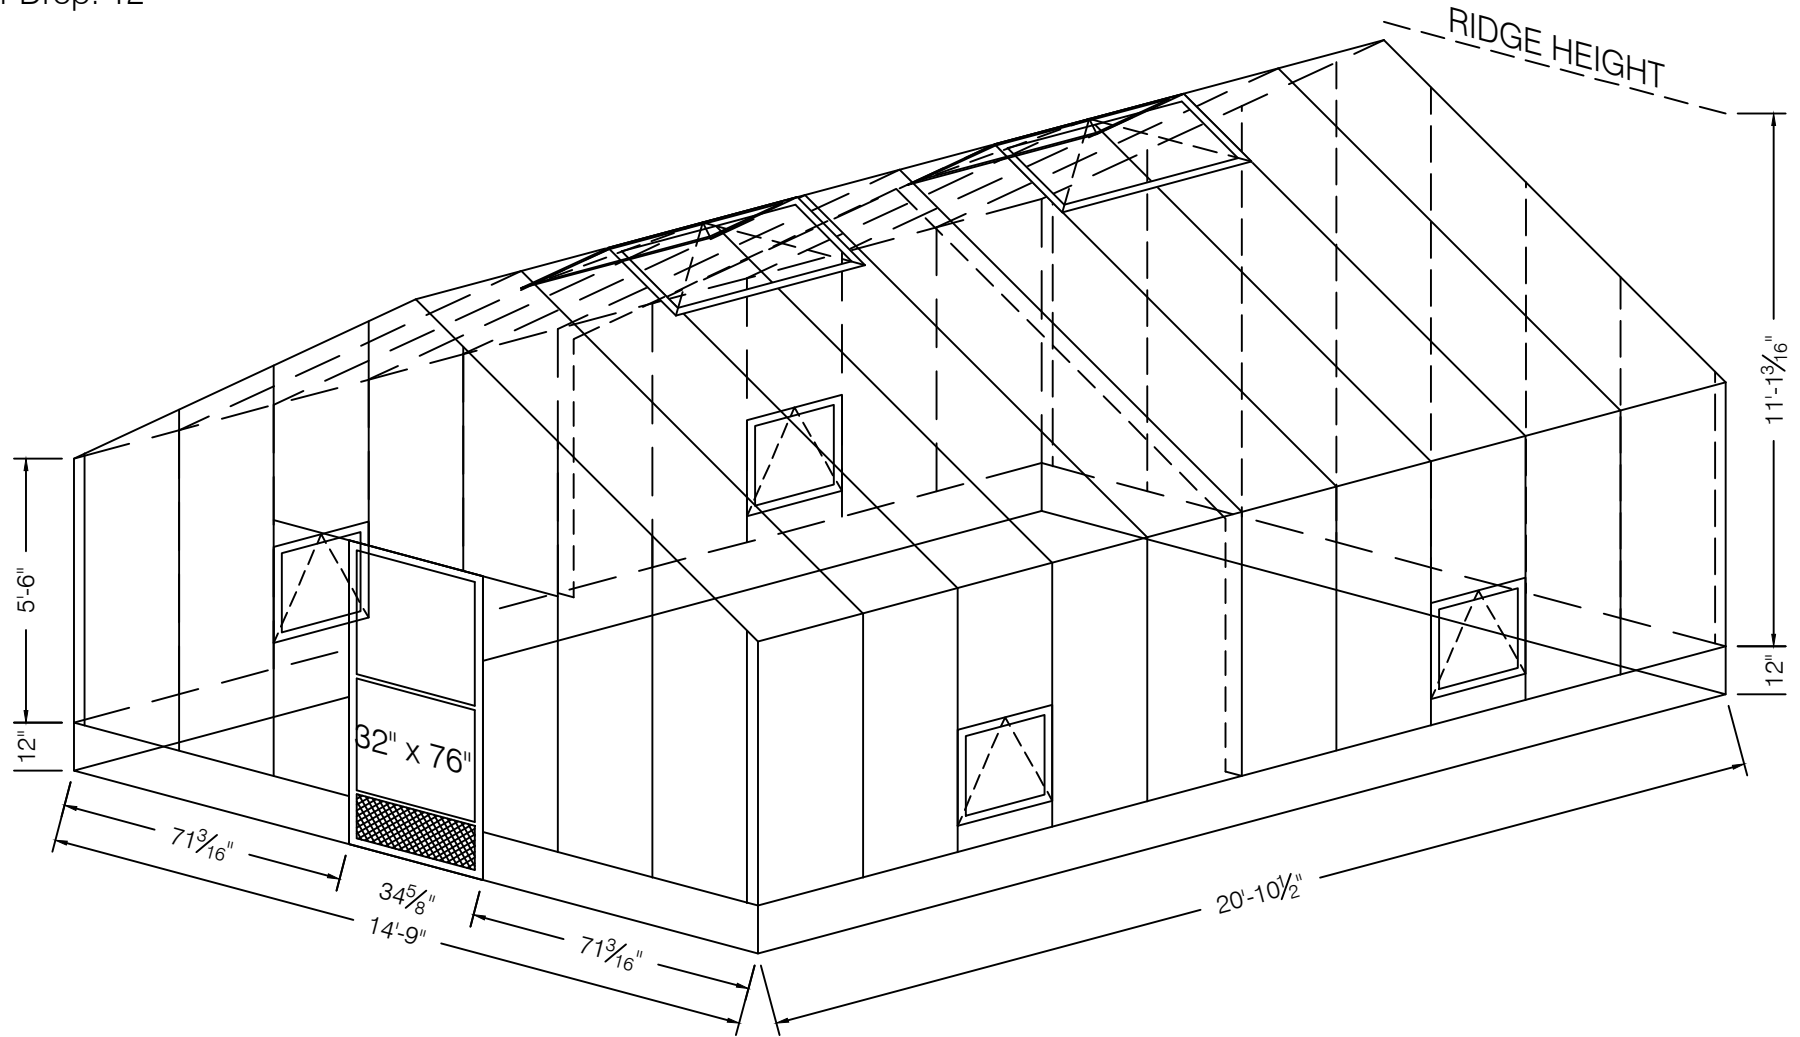

Customer:

Date Created:

Revised:

Model:

CT1420FW

Scale:

1/4" = 1'-0"

Sheet Name:

Layout

Drawn By:

CS

Page:

1